

# Weatherford Hall

All Rooms Heated  
No AC

1<sup>st</sup> and 3<sup>rd</sup> Floors each  
have 14 rooms

Windows in rooms open

All rooms equipped  
with one single and  
one double bed

Each room has private  
shower and private toilet


Dining Room equipped  
with round tables

Common Room equipped  
with couches and chairs

Deck equipped with  
picnic tables

Activity Room 1 equipped  
With fridge and TV


Building has WiFi  
No elevator

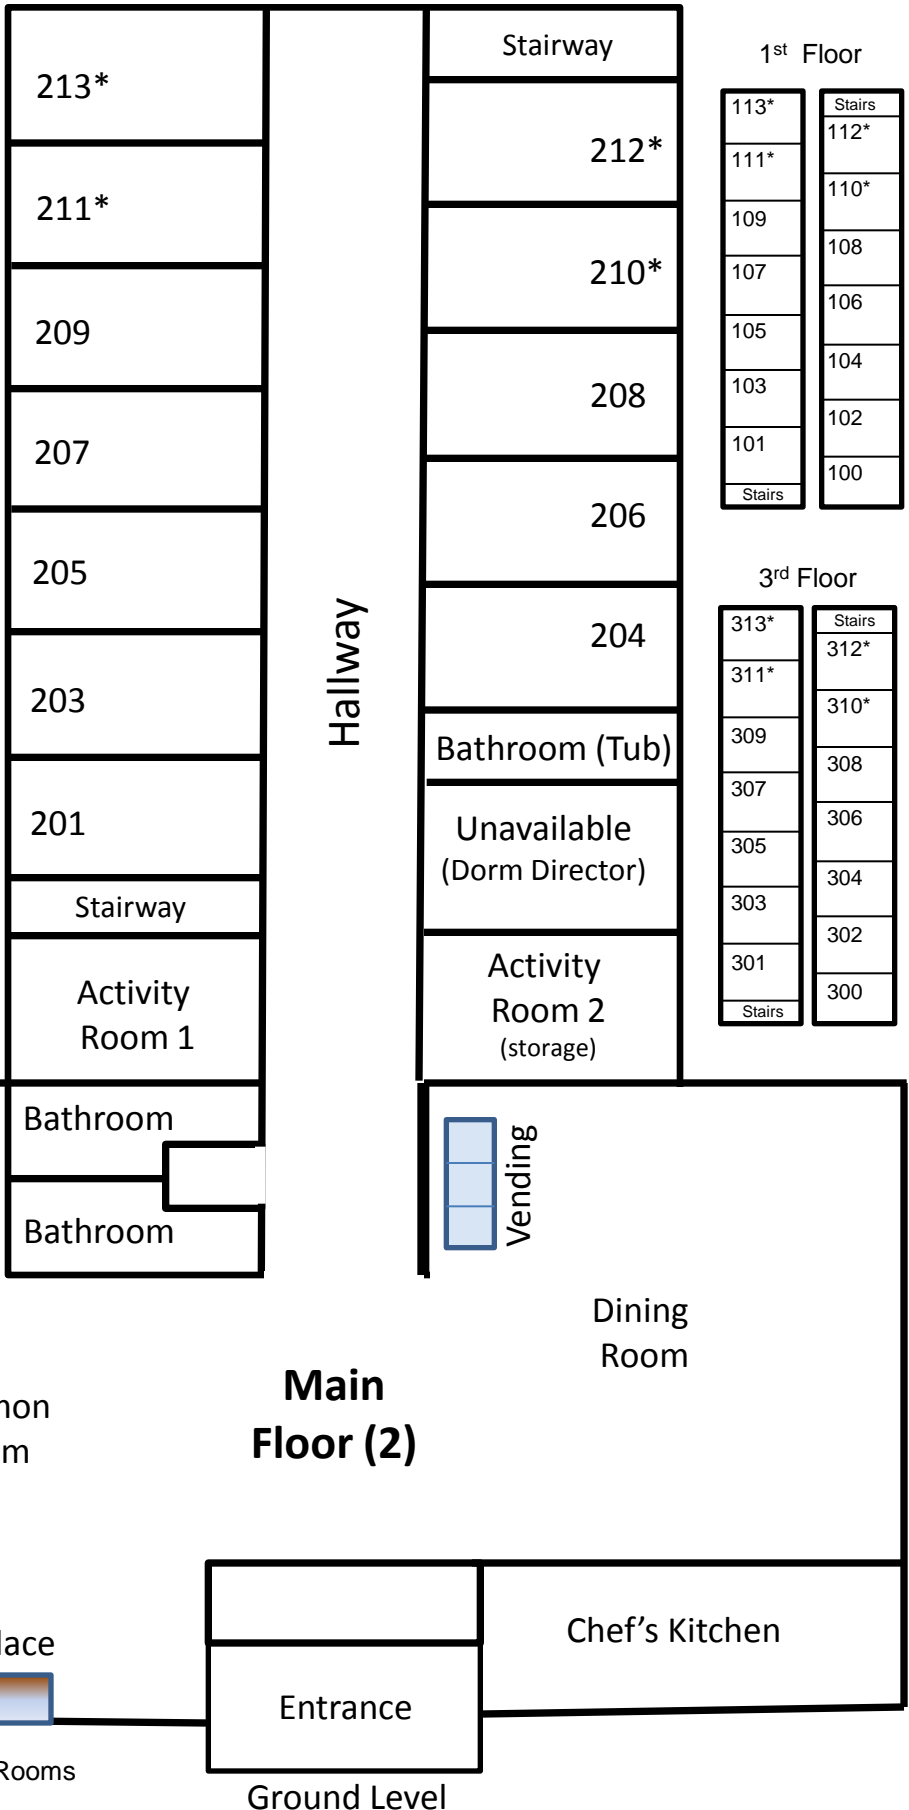

\* Indicates Adjoining Rooms

Ground Level

Diagrammatic – Not to scale

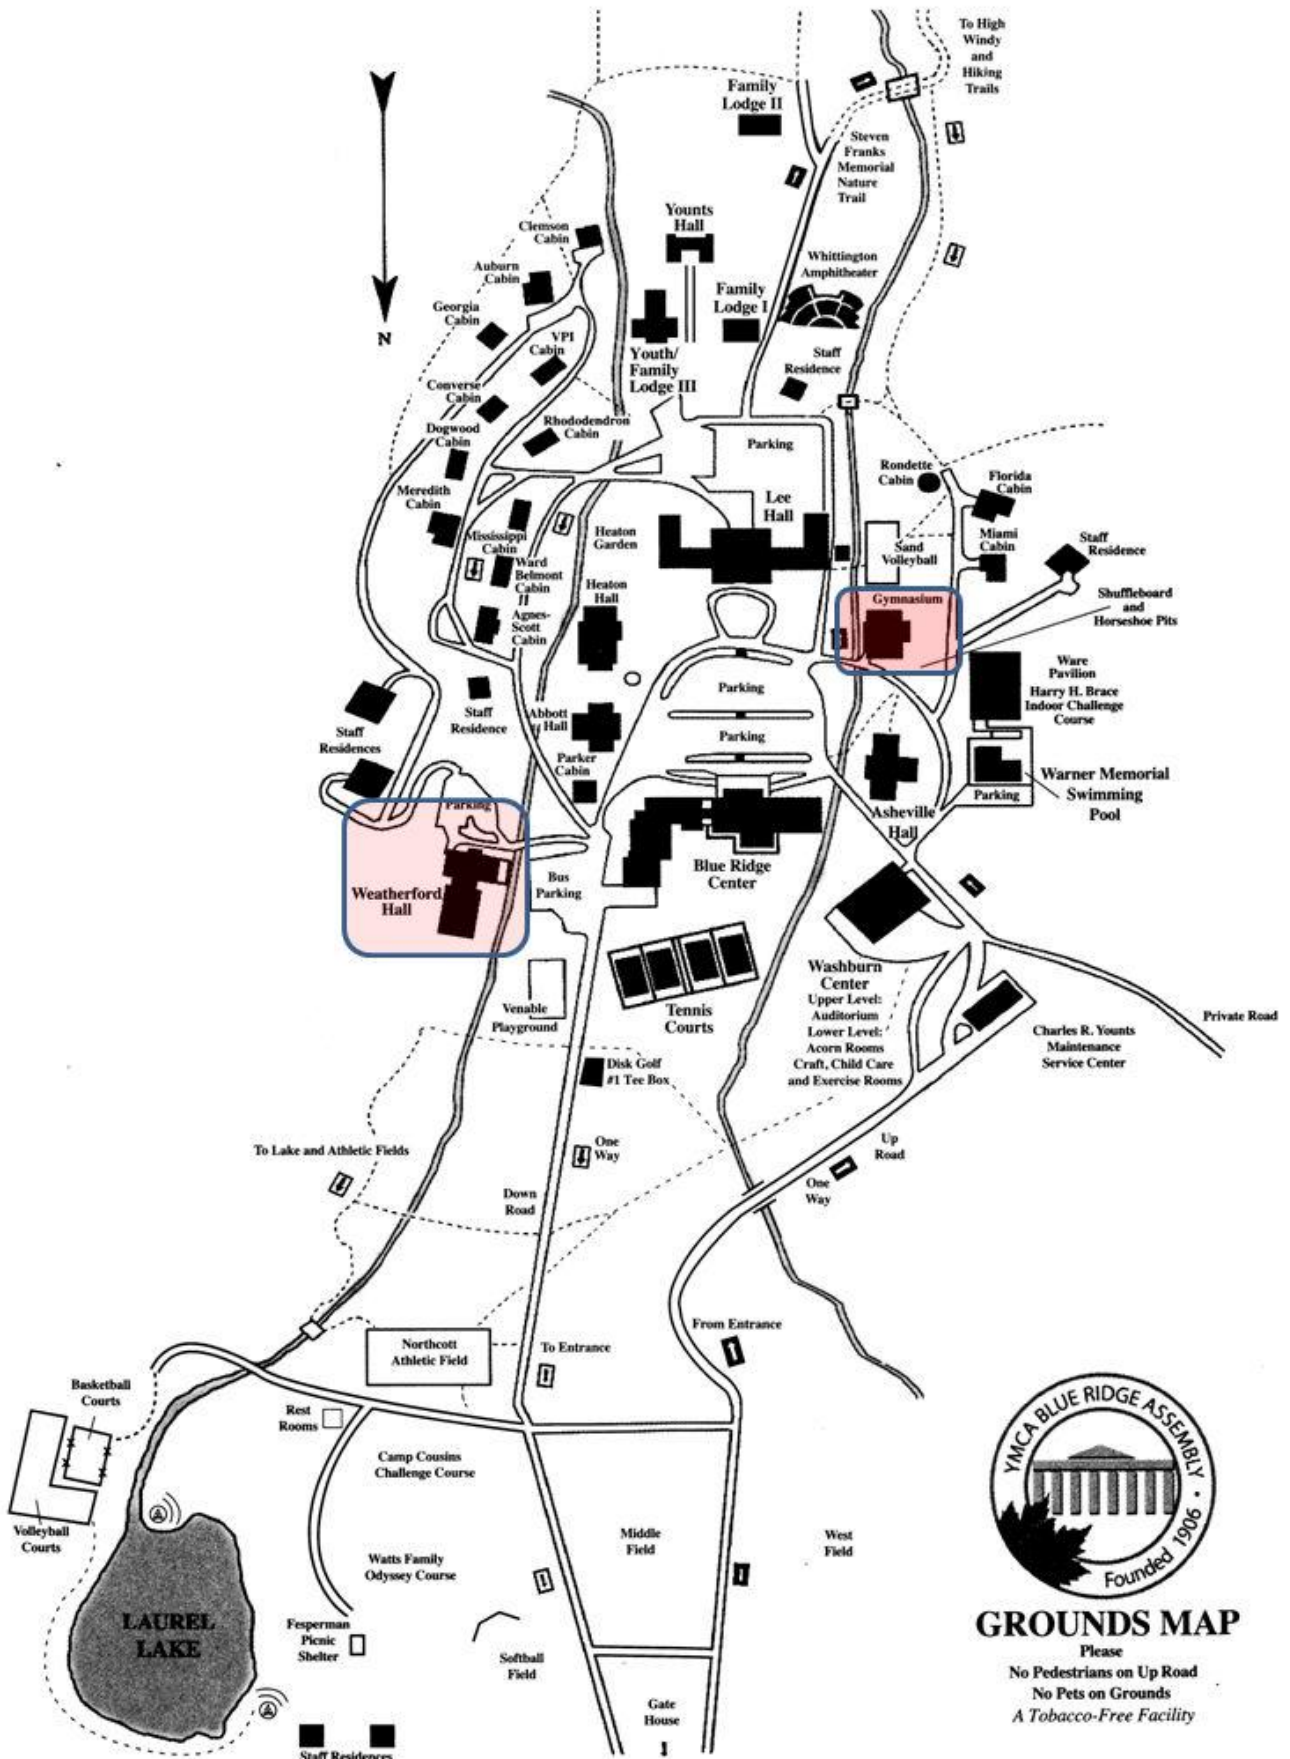

**GROUND MAP**  
 Please  
 No Pedestrians on Up Road  
 No Pets on Grounds  
 A Tobacco-Free Facility



**Outside Main Entrance**



**Common Area from Dining Area**

**Dining Area (Room for 6 or 7 more tables)**



# Common Area with Outside Deck and Picnic Tables



# Accommodations



**Typical Bedroom (note 2 chairs), Sink is adjacent to closest bed or just outside Toilet, just inside entrance door.**






**Private Shower**



**View from Entrance**



**Chef's Kitchen**

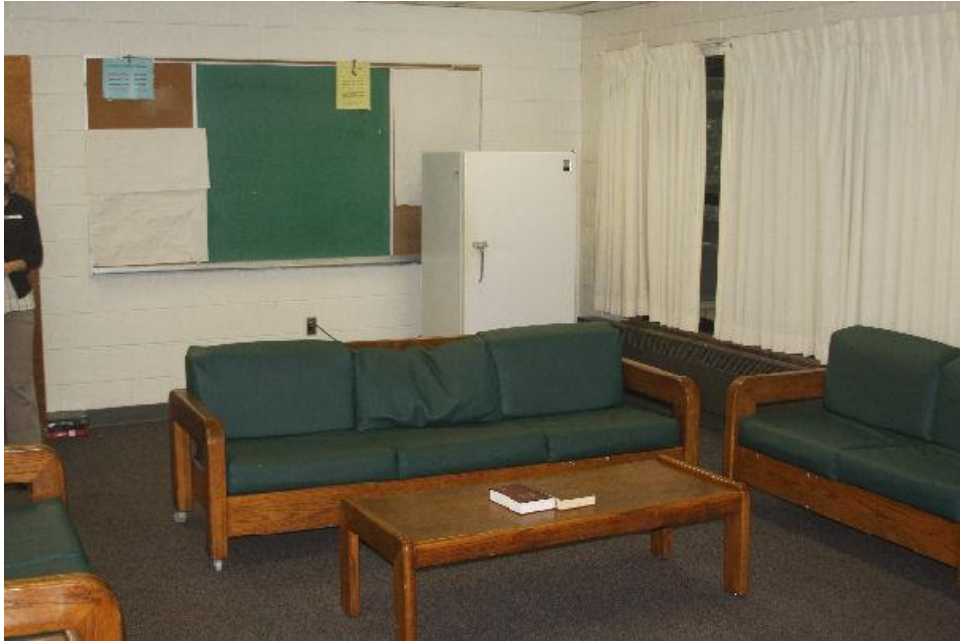

**Meeting Room with Fridge and TV**